

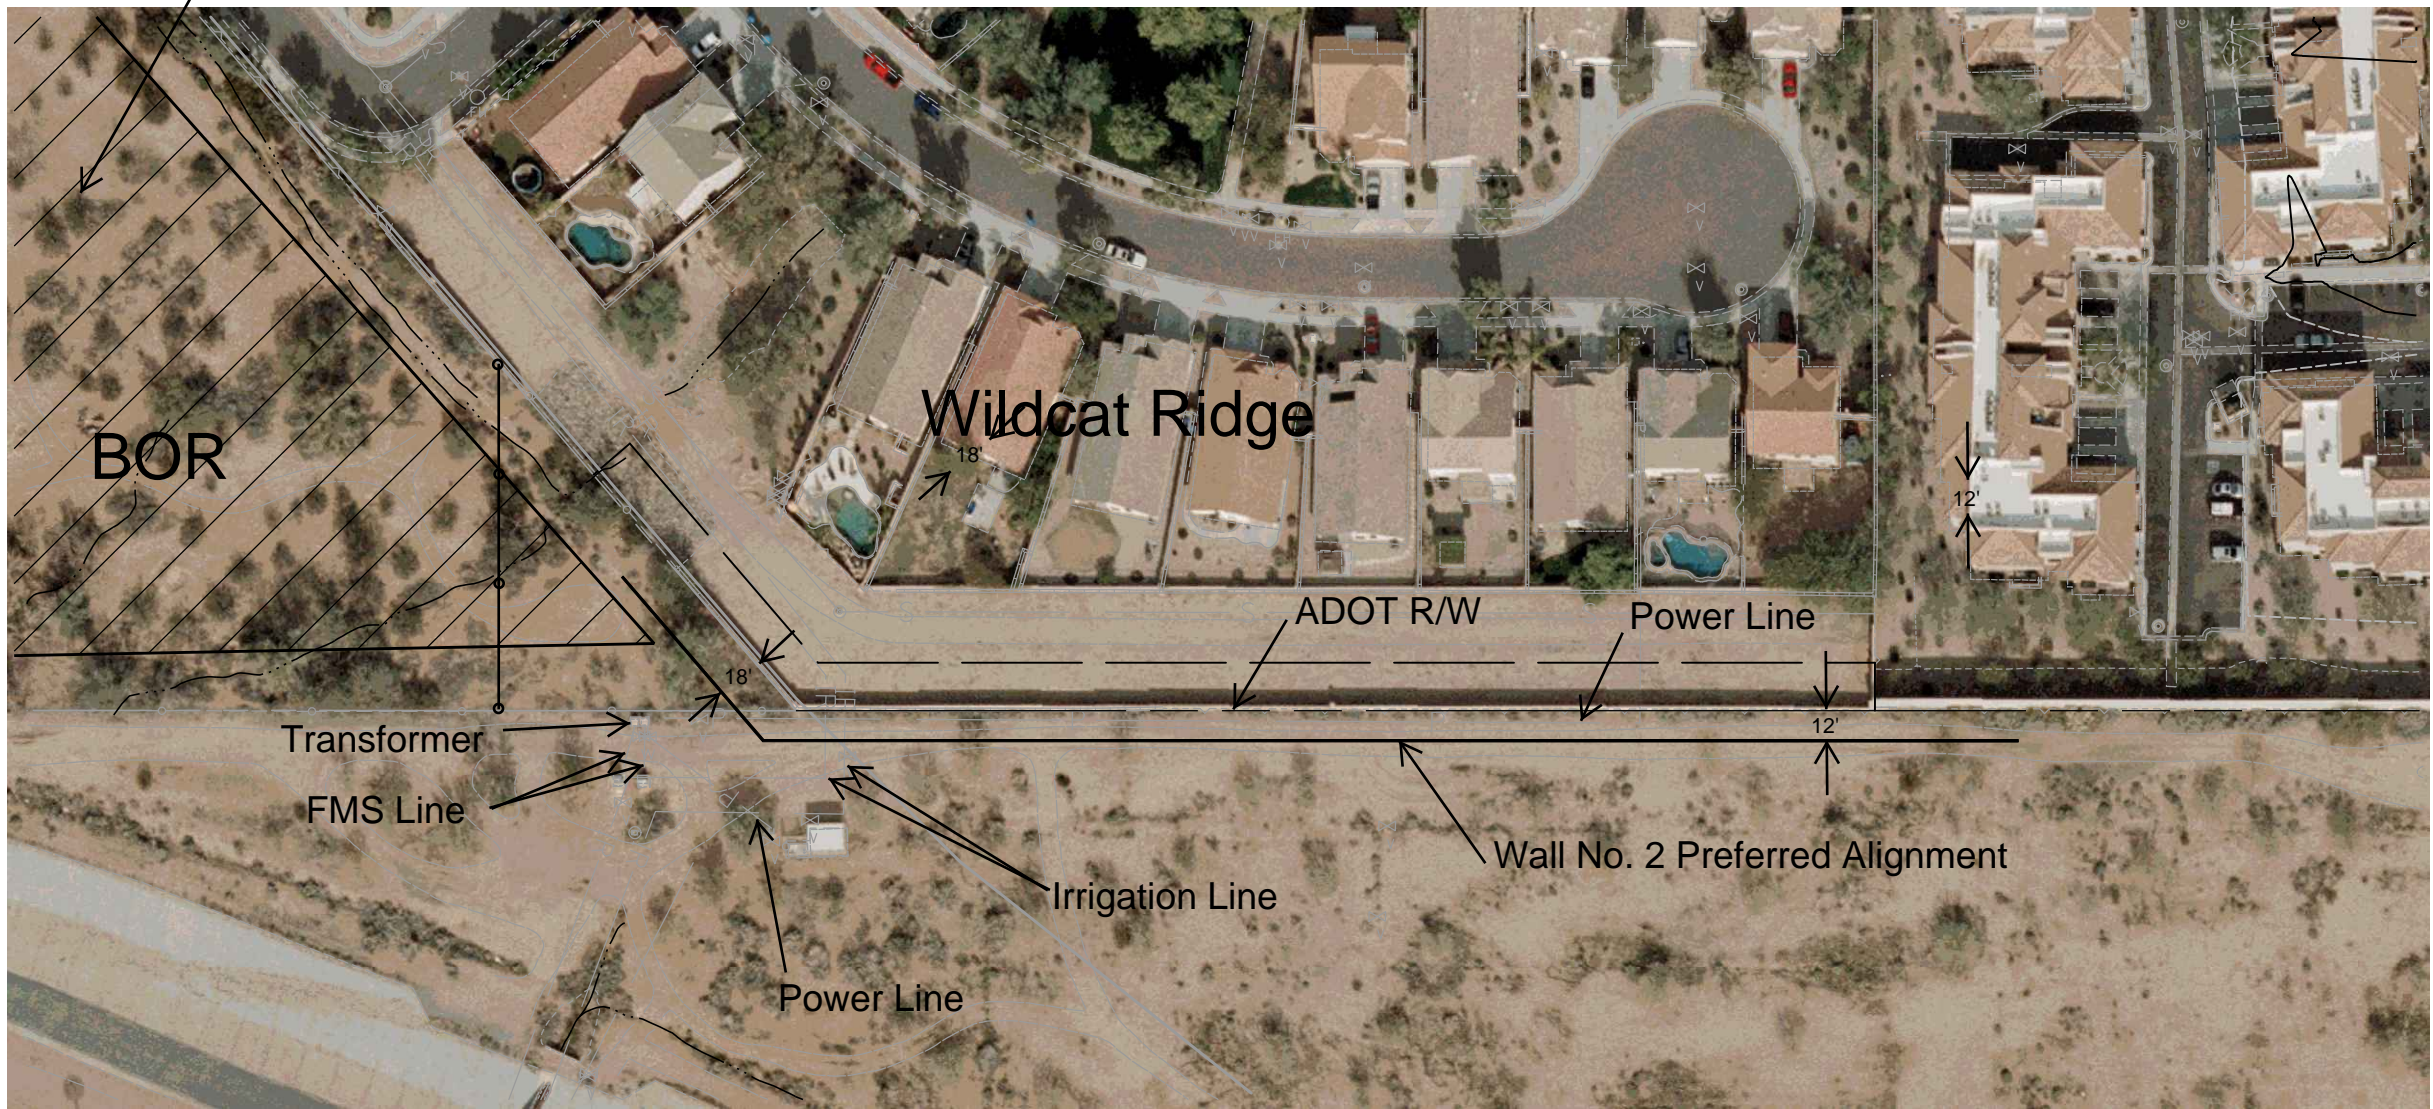



F.H.W.A. REGION	STATE	PROJECT NO.	SHEET NO.	TOTAL SHEETS	AS BUILT
9	ARIZ.				

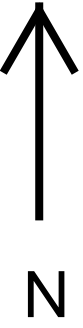

Wall No. 2 Preferred Alignment

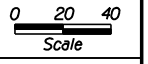

DESIGN	Y PATEL	DATE	03/14	ARIZONA DEPARTMENT OF TRANSPORTATION INTERMODAL TRANSPORTATION DIVISION BRIDGE GROUP	PRELIMINARY
DRAWN	A MOTHUKURI	DATE	03/14		
CHECKED	S LEE	DATE	03/14		
 NFra Inc. <small>a transportation engineering firm</small> 77 East Thomas Road, Suite 200 Phoenix, Arizona 85012				SOUND WALL	NOT FOR CONSTRUCTION OR RECORDING
SR101L	30	LOCATION	NORTH SIDE OF SR 101L & SR 51		DWG NO.
ROUTE	MILEPOST	STRUCTURE NO.			_____ OF _____
TRACS NO.		H8646 01C			

SURVEY NO. DATE FINISHED PLANS REVISIONS LOCATION DATE FINISHED PLANS REVISIONS LOCATION DATE